


BATTERIET - TYPICAL FLOOR PLAN


WHOLE FLOOR

OFFICE AREA
 1497 sqm
 Capacity: ca 150 persons
 Workplaces: 98
 Desk size: 1400x800 mm

COURTYARD

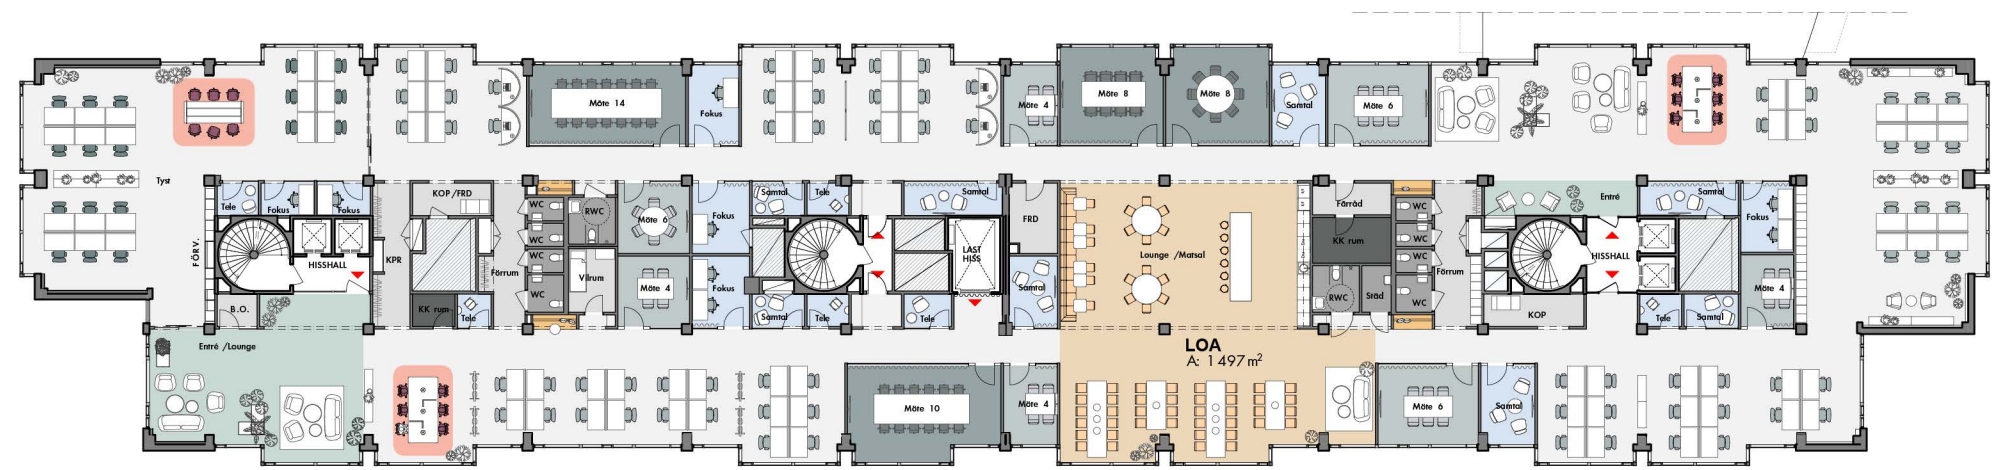


WOLLMAR YXKULLSGATAN

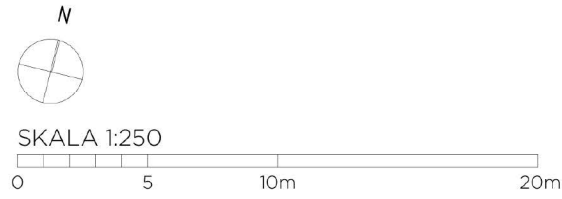

BATTERIET
 Skala 1:250 (A3)

- TAK (12TR)
- PL 7 (11TR)
- PL 6 (10TR)
- PL 5 (09TR)
- PL 4 (08TR)
- PL 3 (07TR)
- PL 2 (06TR)
- PL 1 (05TR)
- ENTRÉ (04TR)
- PL -1 (03TR)
- PL -2 (02TR)
- PL -3 (01TR)

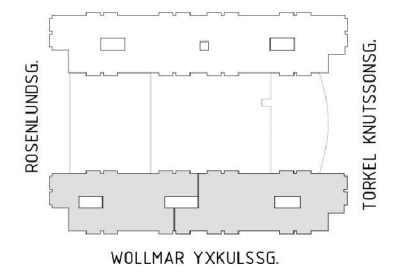


BATTERIET - TYPICAL FLOOR PLAN

HALF FLOOR


OFFICE AREA

1497 sqm
 Capacity: ca 73 persons
 Workplaces: 51
 Desk size: 1400x800 mm

COURTYARD

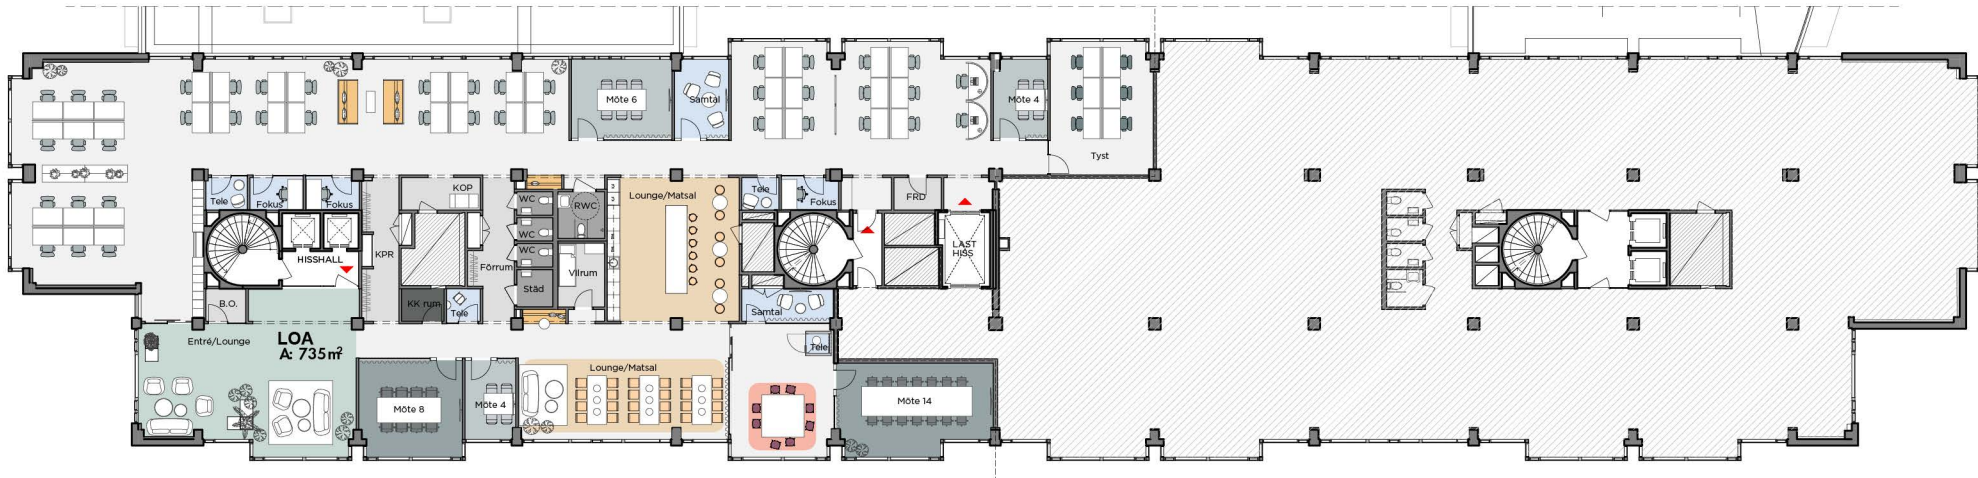

WOLLMAR YXKULLSGATAN

 

BATTERIET
 Skala 1:250 (A3)

TAK (12TR)
PL 7 (11TR)
PL 6 (10TR)
PL 5 (09TR)
PL 4 (08TR)
PL 3 (07TR)
PL 2 (06TR)
PL 1 (05TR)
ENTRÉ (04TR)
PL -1 (03TR)
PL -2 (02TR)
PL -3 (01TR)

