


**BATTERIET - TYPICAL FLOOR PLAN**  
HALF FLOOR


**OFFICE**

AREA: 735 m<sup>2</sup>  
Capacity: ca 73 personer  
Workplaces: 51  
Desk size: 1400x800 mm


INNER YARD

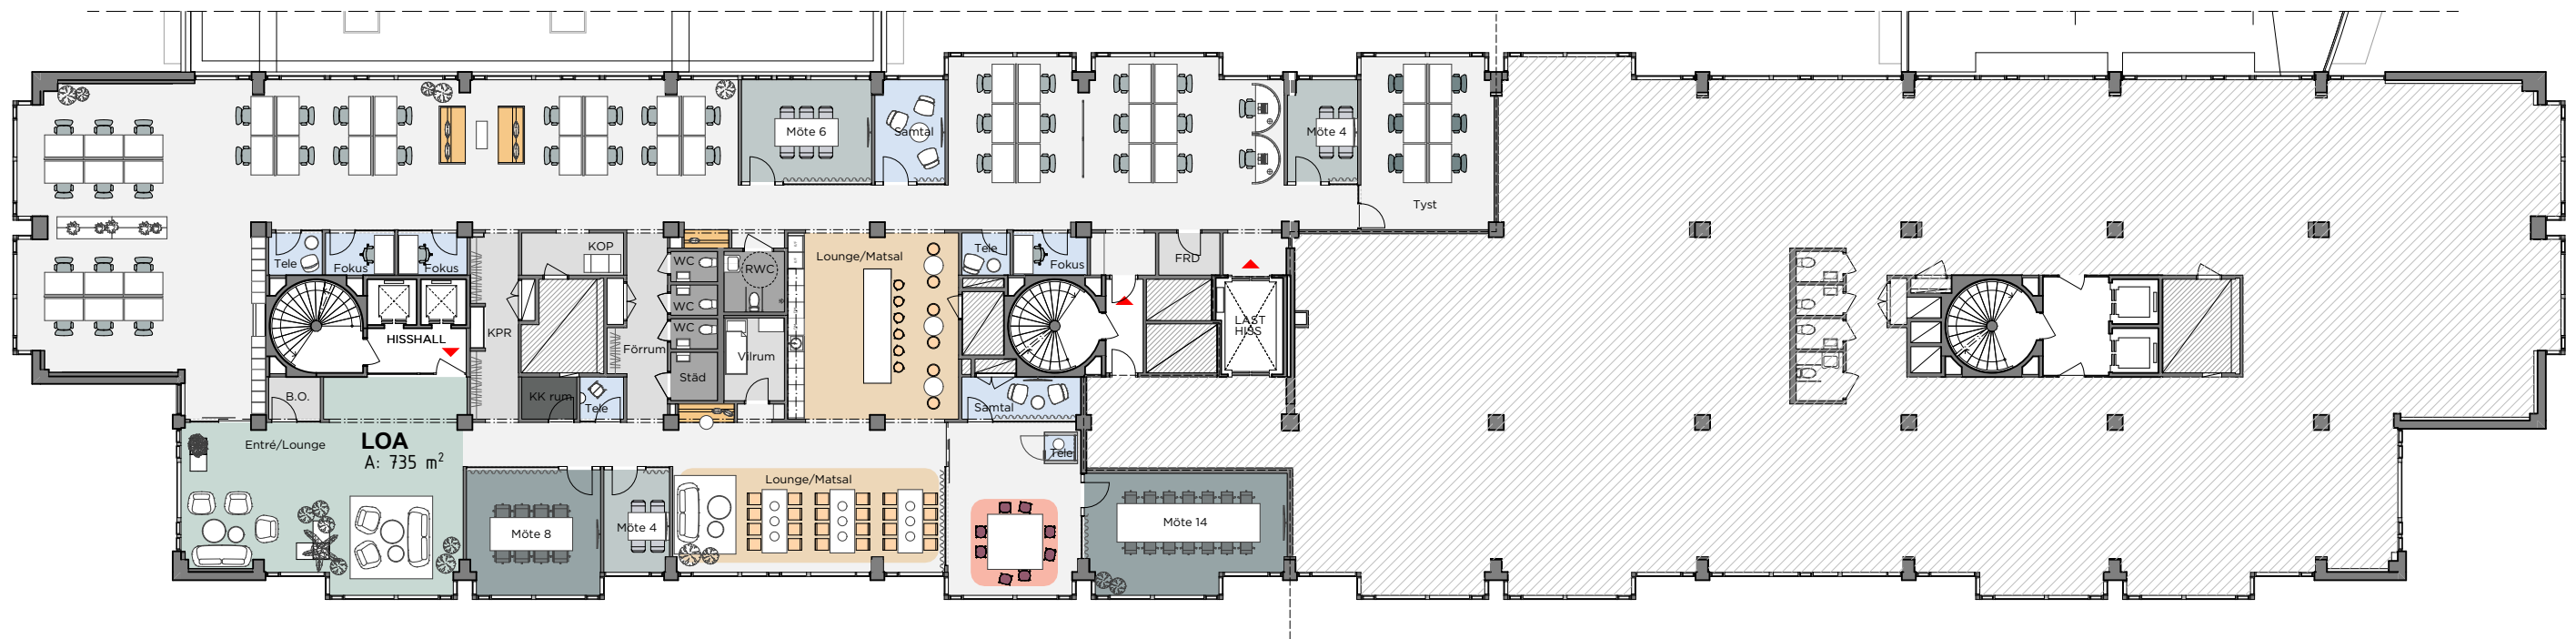

WOLLMAR YXKULLSGATAN

 

SCALE 1:250 (A3)

 

ROOF (12TR)
PL 7 (11TR)
PL 6 (10TR)
PL 5 (09TR)
PL 4 (08TR)
PL 3 (07TR)
PL 2 (06TR)
PL 1 (05TR)
▷ ENTRY (04TR)
PL -1 (03TR)
PL -2 (02TR)
PL -3 (01TR)

