


BATTERIET - TYPICAL FLOOR PLAN
WHOLE FLOOR


OFFICE

AREA: 1497 m²
Capacity: ca 150 personer
Workplaces: 98
Desk size: 1400x800 mm


INNER YARD

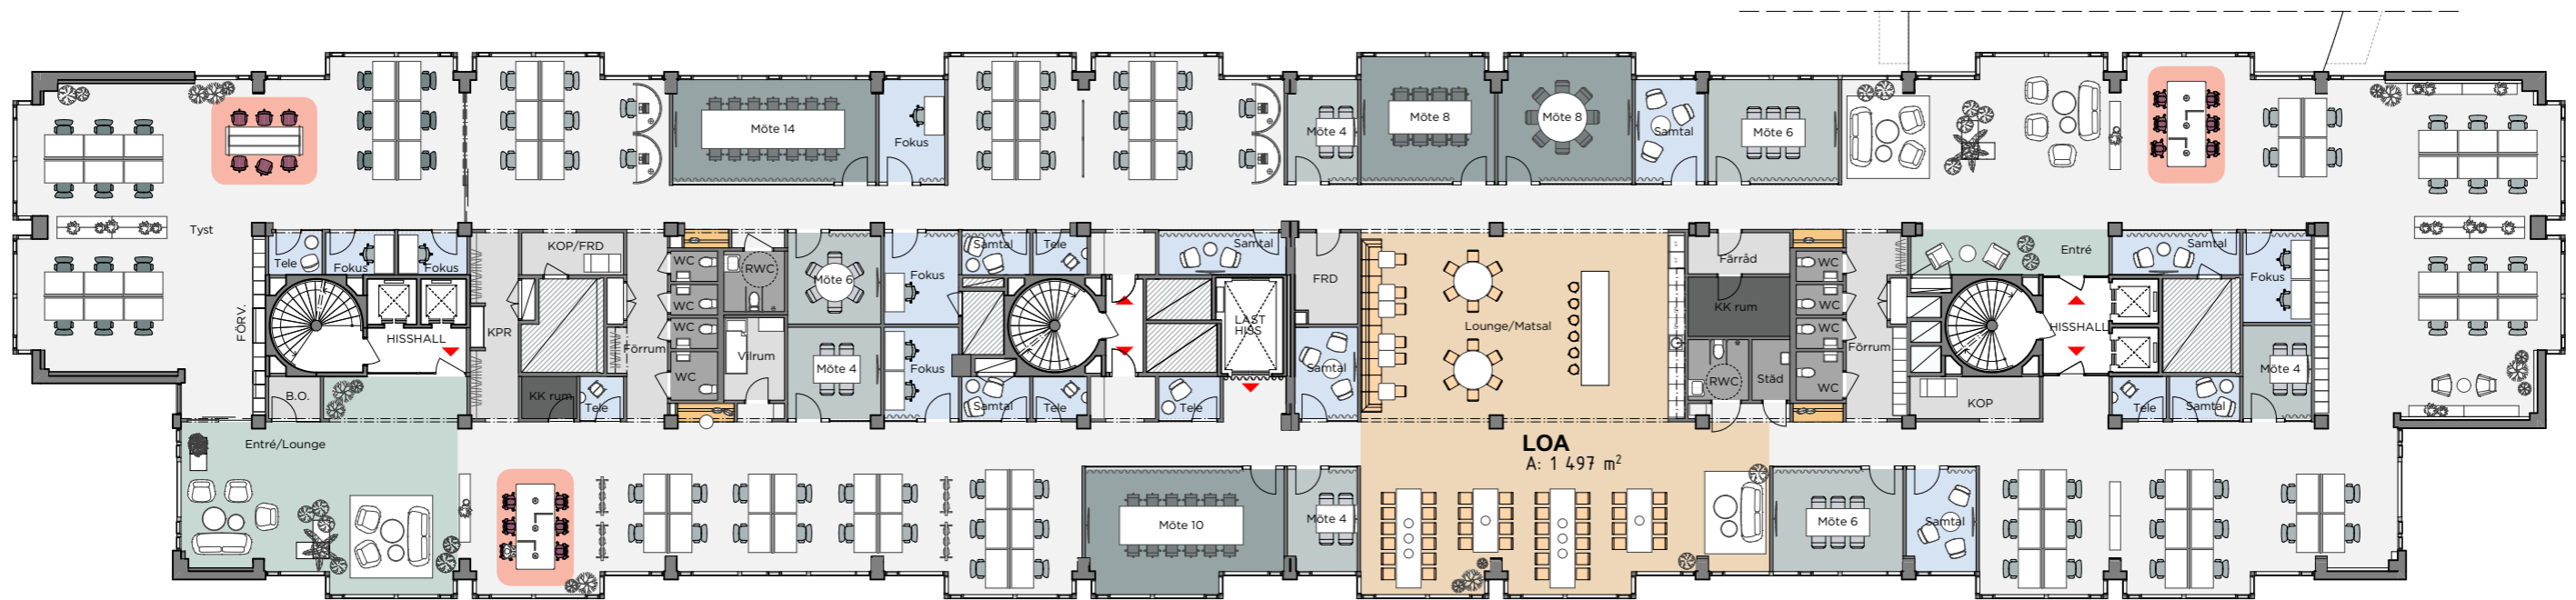

WOLLMAR YXKULLSGATAN

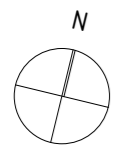

SCALE 1:250 (A3)

 

ROOF (12TR)
PL 7 (11TR)
PL 6 (10TR)
PL 5 (09TR)
PL 4 (08TR)
PL 3 (07TR)
PL 2 (06TR)
PL 1 (05TR)
▷ ENTRY (04TR)
PL -1 (03TR)
PL -2 (02TR)
PL -3 (01TR)

